

April 18, 2017

ADDENDUM NO. 3

To the Contract Documents for:

**STREET REHABILITATION PROJECT 2017
C.I.P. Nos. 8225 and 8294**

City of Vista
200 Civic Center Drive
Vista, CA 92084-6240



CITY ENGINEER

To All Contract Document Holders of Record: All contract drawings, specifications, contract documents and other bidding directives remain unchanged except drawings, specifications, sections or parts of sections added to, revised, deleted or clarified by this Addendum.

CHANGES TO THE BIDDING AND CONTRACTURAL DOCUMENTS

Plans

Revised Sheet 2 attached to this Addendum. Location 4 and Location 7 of the Index Maps were not showing the correct location on the original plan set.

Notice Inviting Bids

6. CONSTRUCTION COST OPINION AND TIME OF COMPLETION

The Engineer's Opinion of Probable Construction Cost for this Project is **\$1,750,000** for the base bid items. All Work shall be completed in every detail to the satisfaction of the Agency within **100 Working Days** after the date of the **NOTICE TO PROCEED** for the base bid items.


Supplementary Technical Provisions

*Delete the last paragraph of subsection 302-1.1 **General**, of the project specifications:*


~~After cold milling and at least twenty four (24) hours prior to overlay, all cracks either within the milled areas or on the existing asphalt surface shall be sealed with crack sealer.~~

END OF ADDENDUM (Revised Sheet 2 follows)


**INDEX MAPS
FOR
STREET REHABILITATION PROJECT 2017**

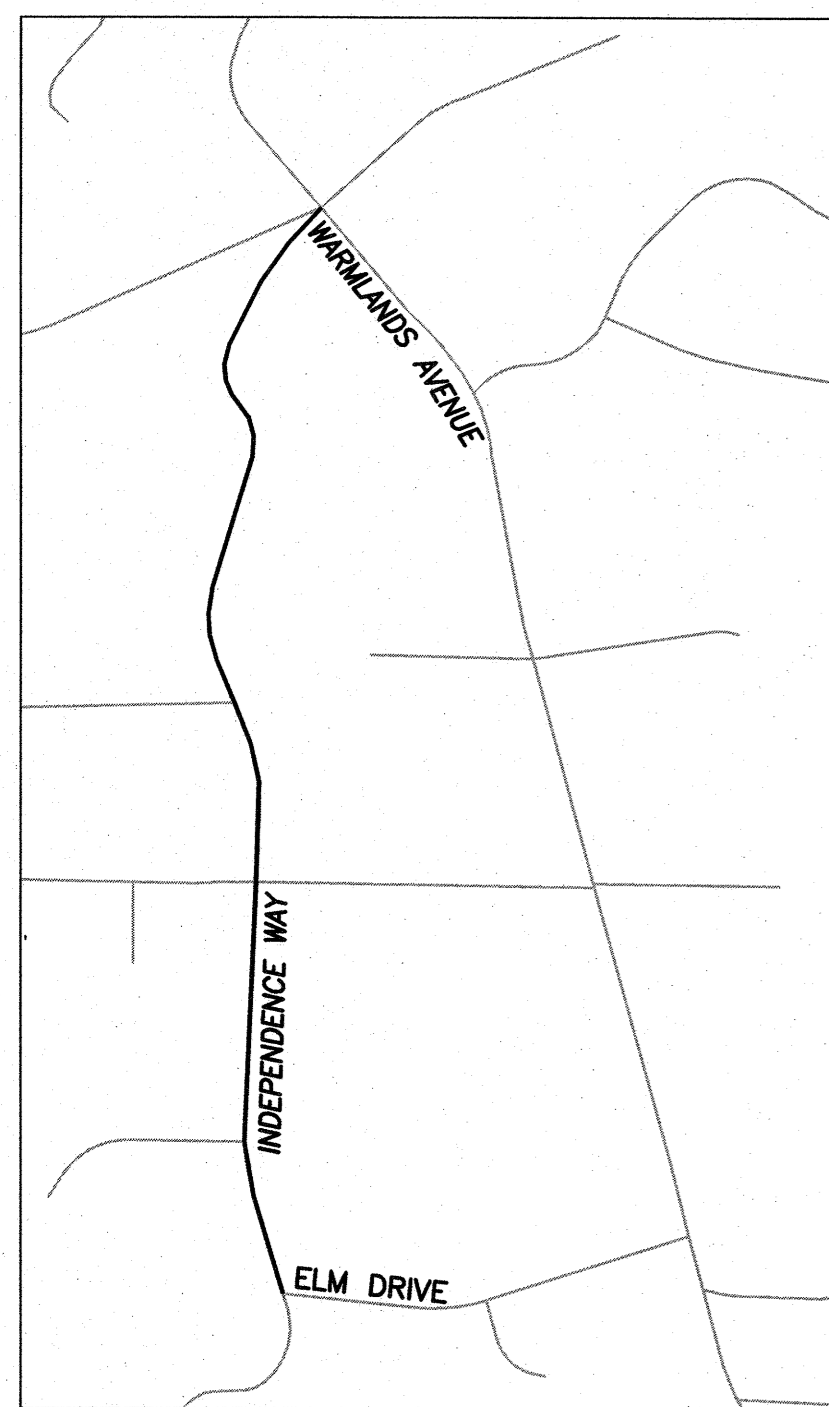


LOCATION NO. 1 INDEPENDENCE WAY FROM
ELM DRIVE TO WARMLANDS AVENUE
NOT TO SCALE

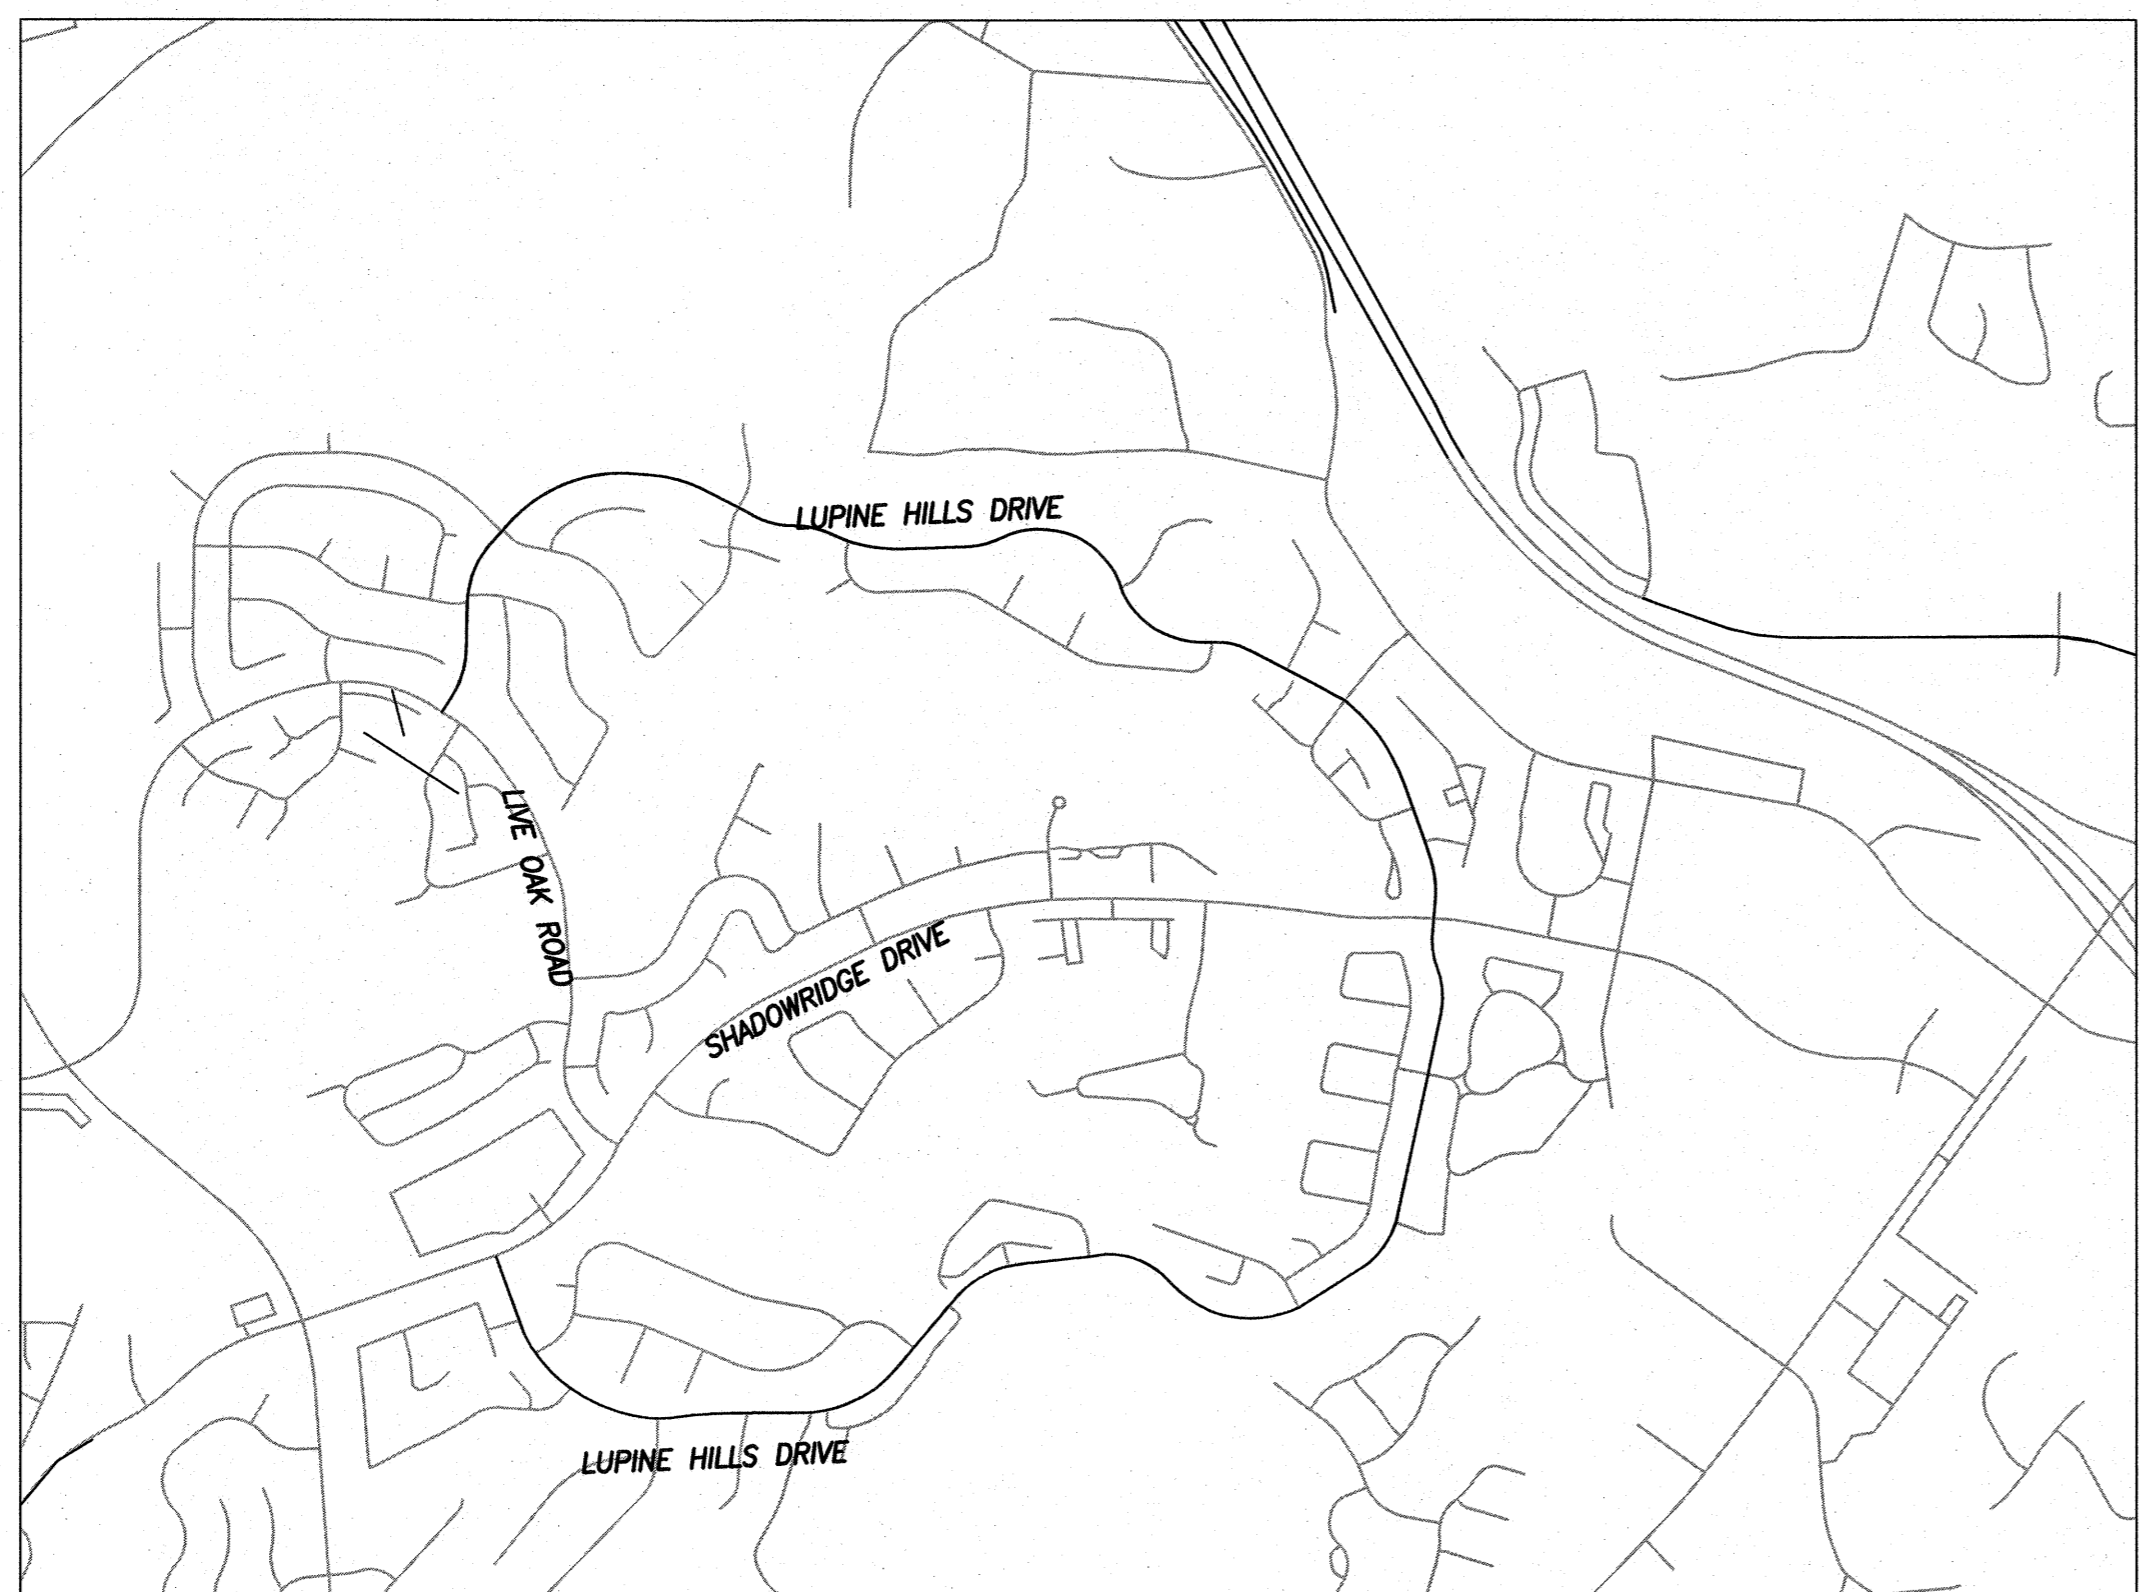


LOCATION NO. 2 LUPINE HILLS DRIVE FROM
SHADOWRIDGE DRIVE TO SHADOWRIDGE DRIVE
LOCATION NO. 3 LUPINE HILLS DRIVE FROM
SHADOWRIDGE DRIVE TO LIVE OAK ROAD
NOT TO SCALE

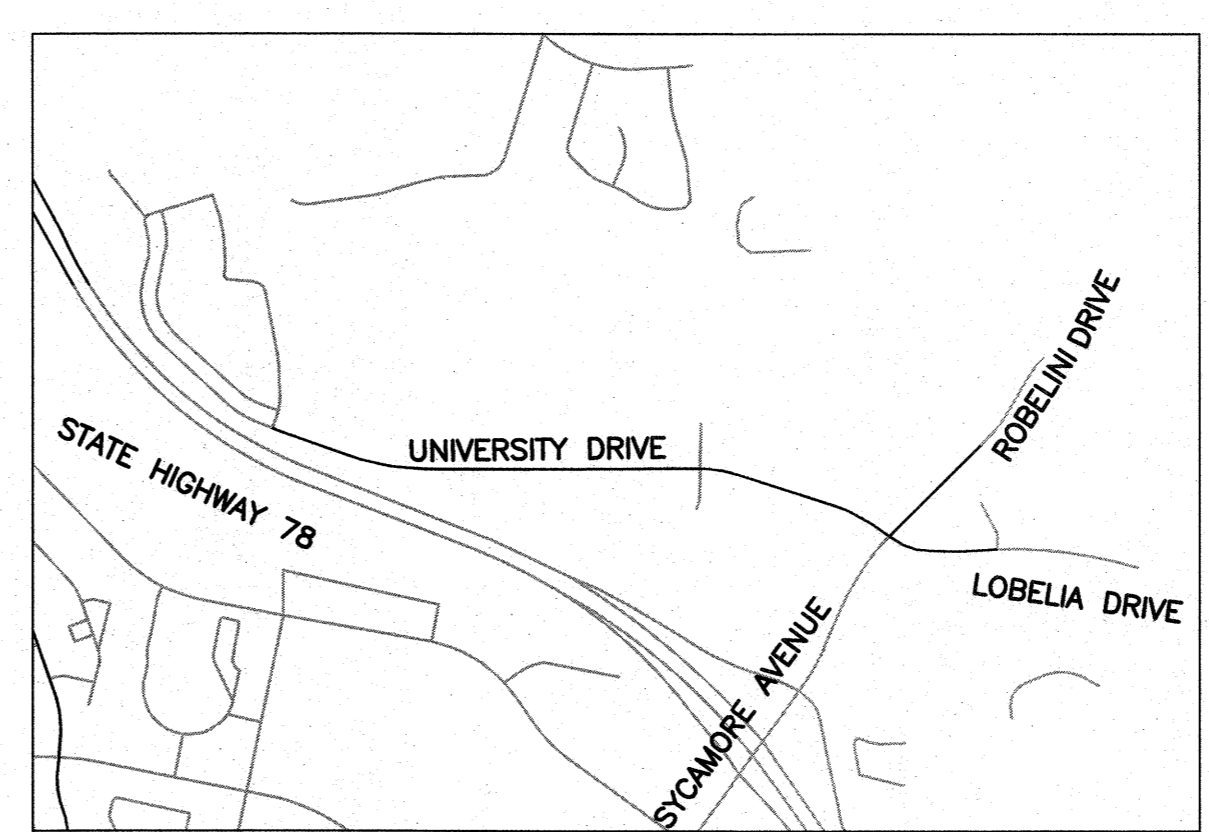


LOCATION NO. 4 SYCAMORE AVENUE FROM
UNIVERSITY DRIVE TO ROBELINI DRIVE
LOCATION NO. 7 UNIVERSITY DRIVE FROM
LOBELIA DRIVE TO 2800 FEET W/O SYCAMORE AVENUE
NOT TO SCALE

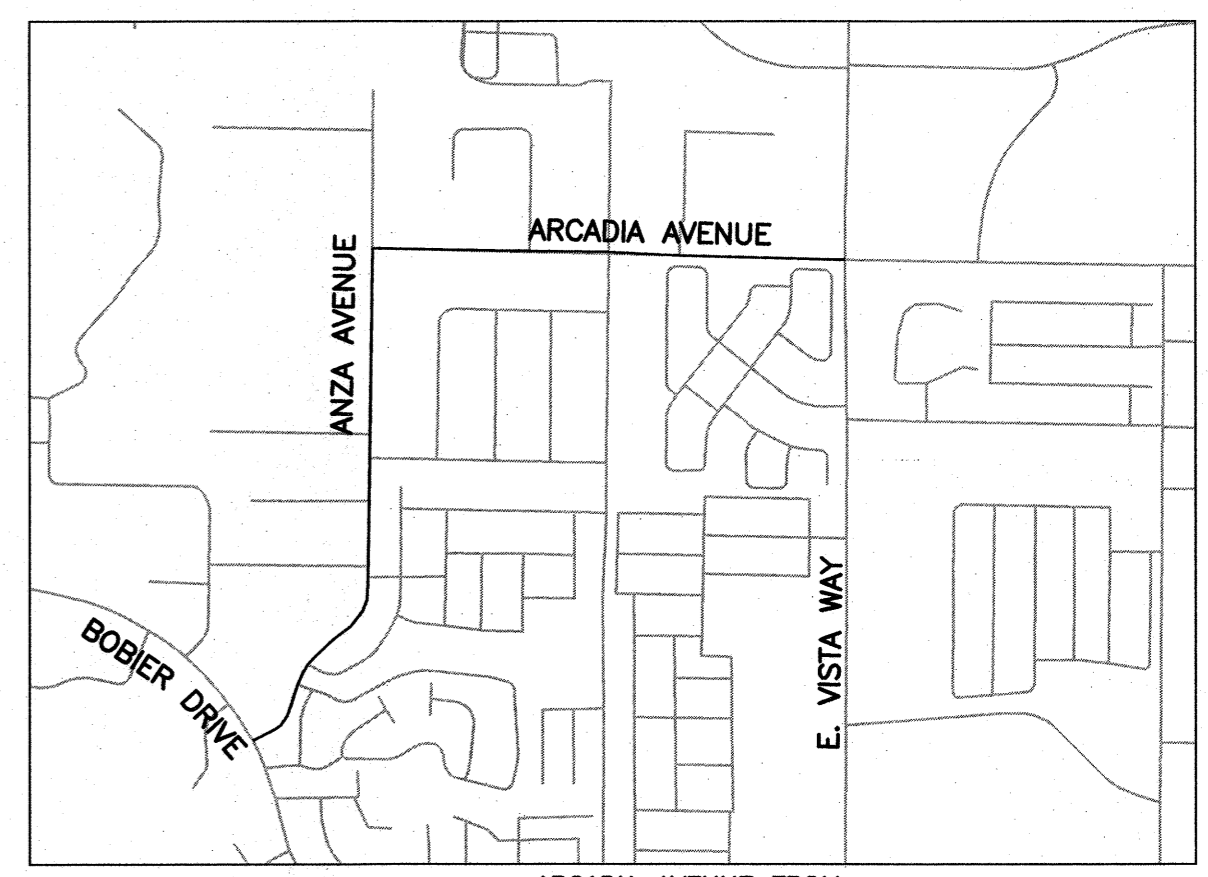


LOCATION NO. 5 ARCADIA AVENUE FROM
E. VISTA WAY TO ANZA AVENUE
LOCATION NO. 6 ANZA AVENUE FROM
ARCADIA AVENUE TO BOBIER DRIVE
NOT TO SCALE

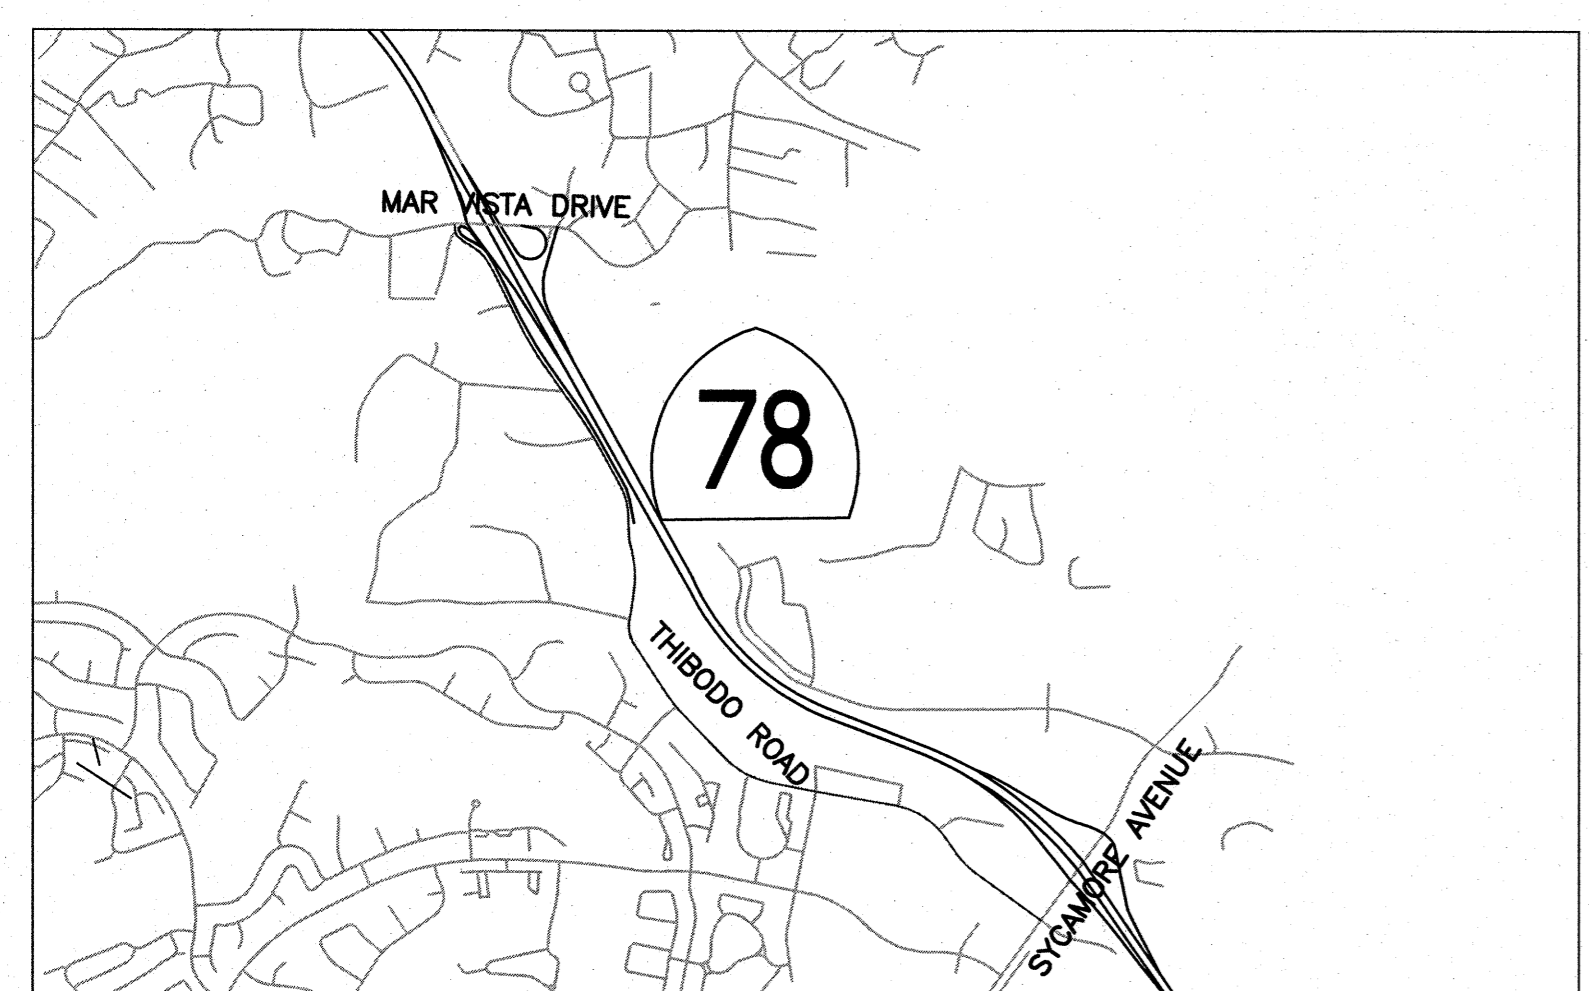


LOCATION NO. 8 THIBODO ROAD FROM
SYCAMORE AVENUE TO MAR VISTA DRIVE
NOT TO SCALE

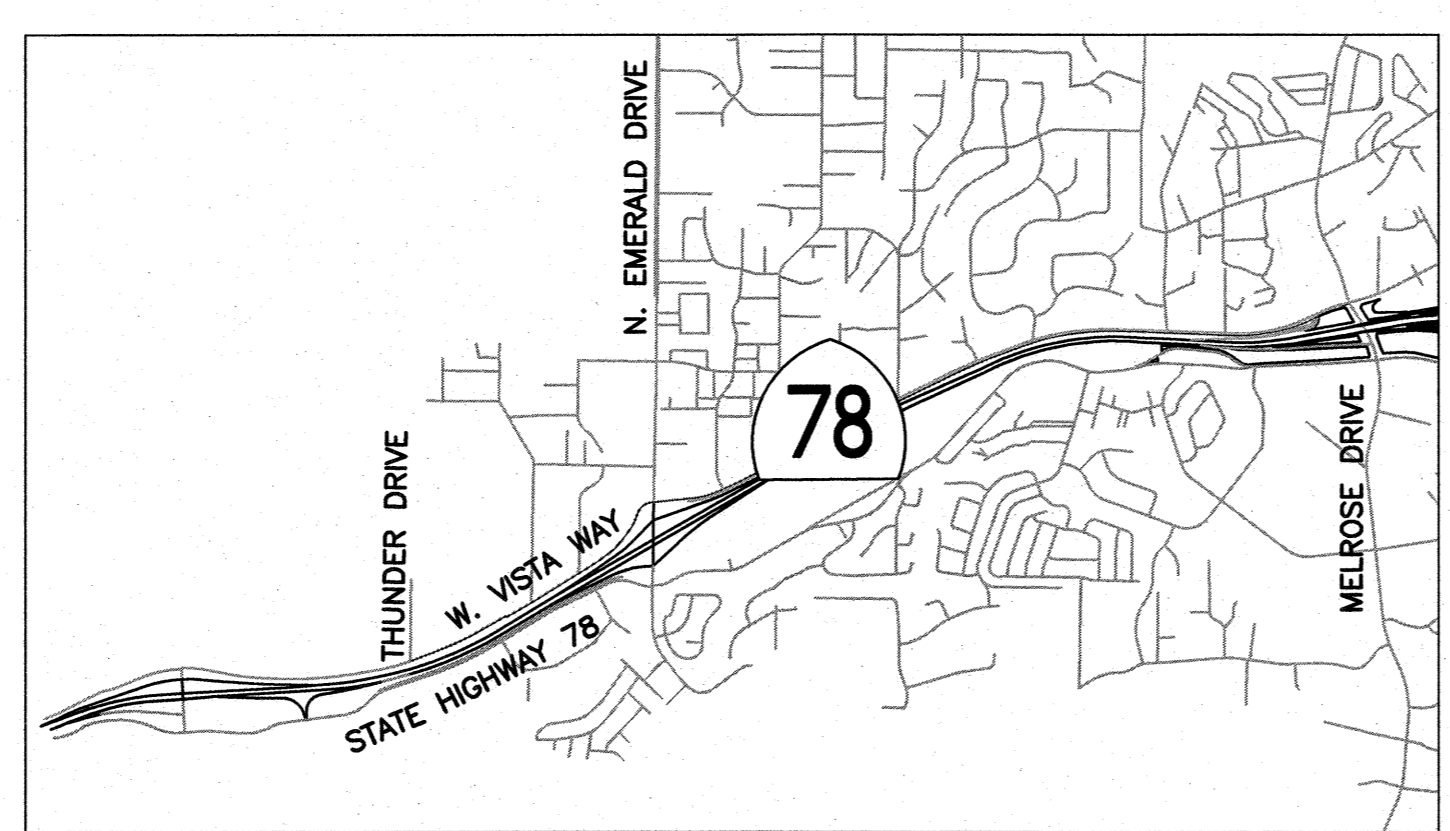


LOCATION NO. 9 W. VISTA WAY FROM
MELROSE DRIVE TO THUNDER DRIVE
NOT TO SCALE

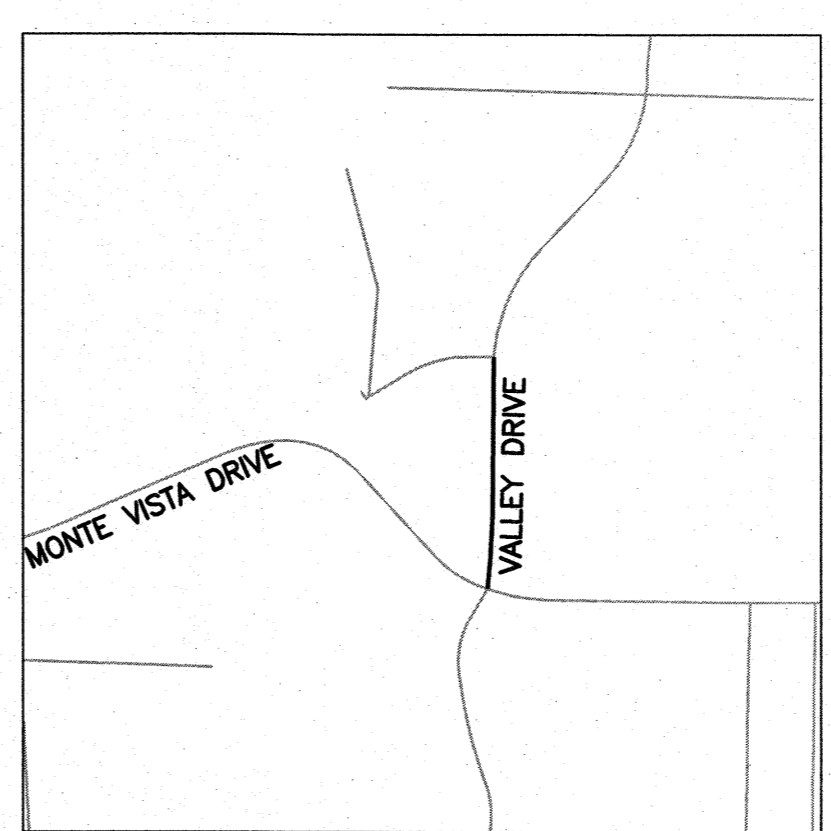


LOCATION NO. 10 VALLEY DRIVE FROM
MONTE VISTA DRIVE TO 200'
NORTH OF MONTE VISTA DRIVE
NOT TO SCALE

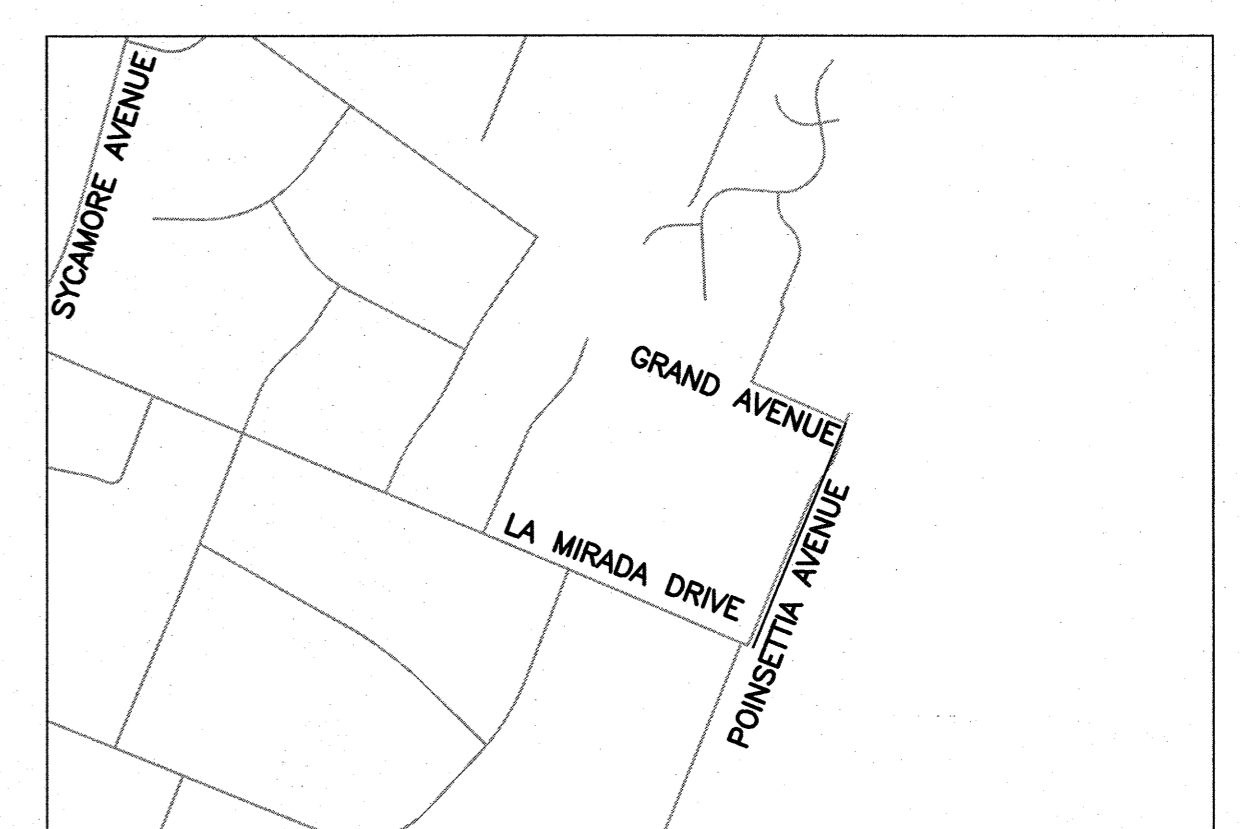


LOCATION NO. 11 POINSETTIA AVENUE FROM
LA MIRADA DRIVE TO GRAND AVENUE
NOT TO SCALE

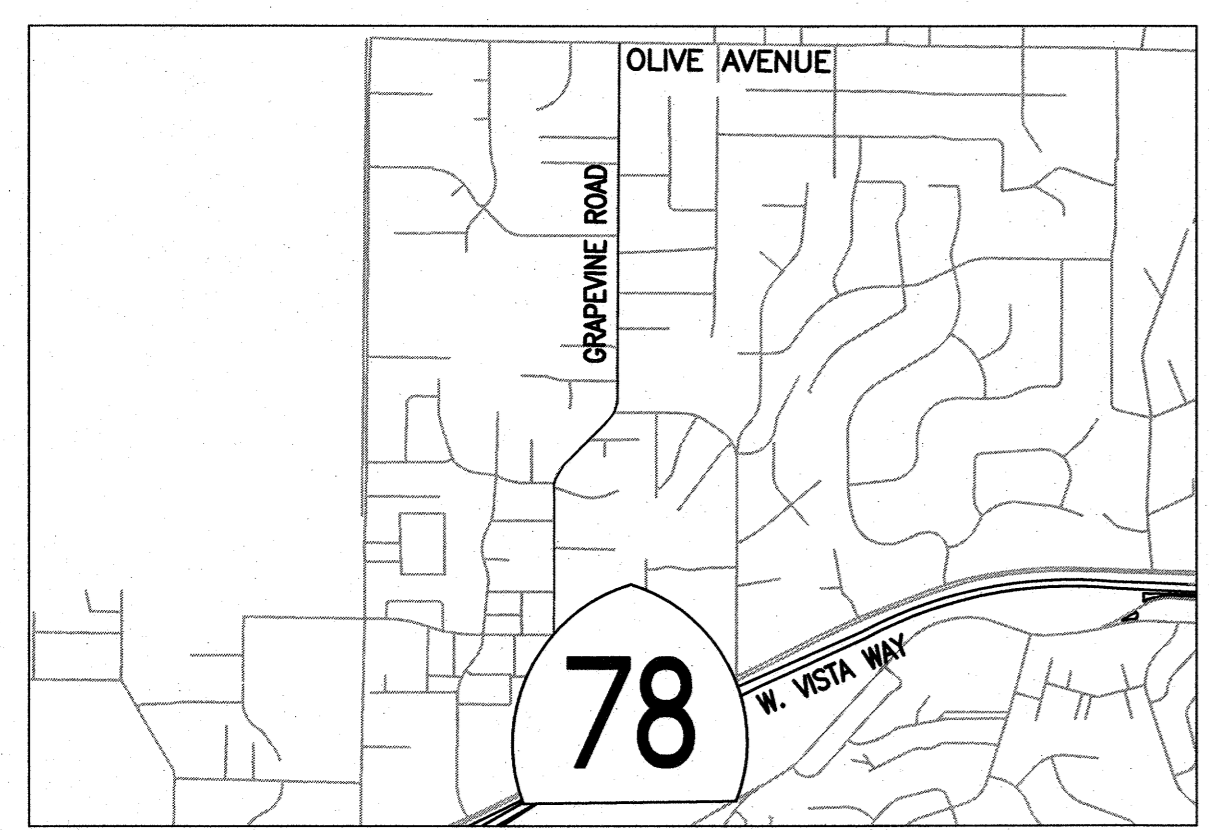

LOCATION NO. 12 GRAPEVINE ROAD FROM
W. VISTA WAY TO OLIVE AVENUE
NOT TO SCALE

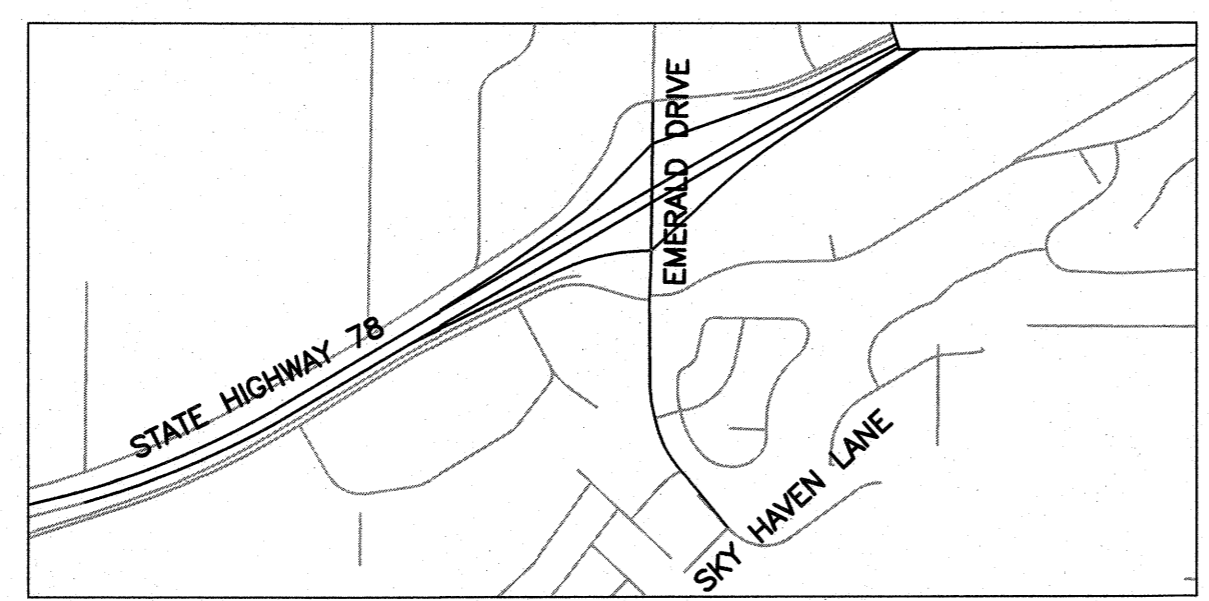


LOCATION NO. 13 EMERALD DRIVE FROM
SOUTH EDGE OF CONCRETE OVERPASS
TO SKY HAVEN LANE
NOT TO SCALE

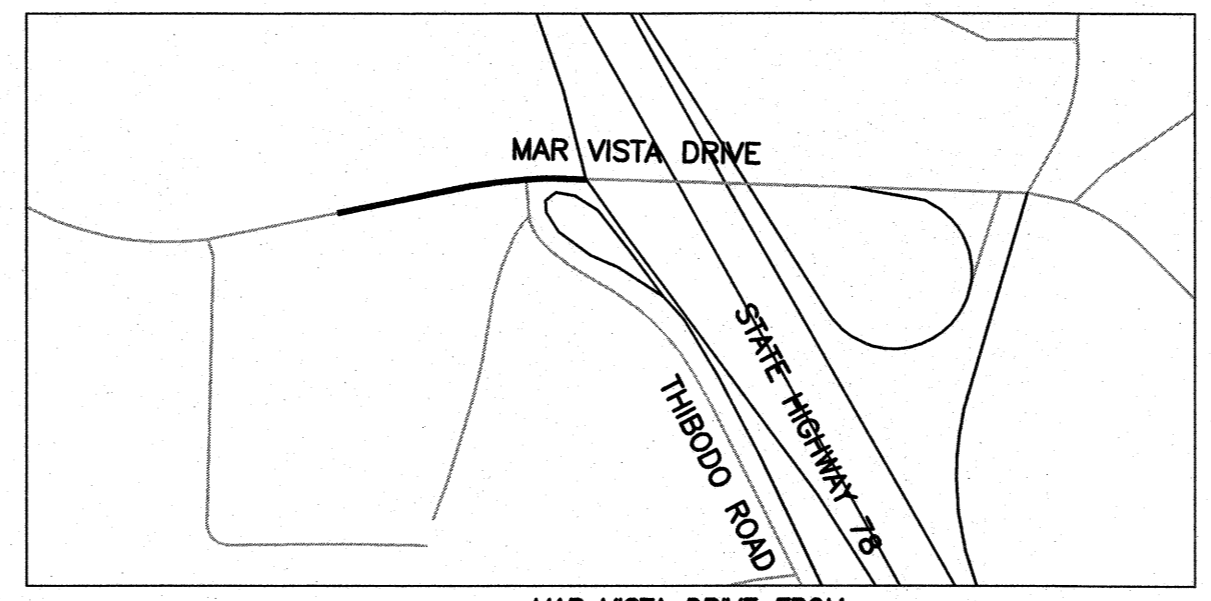

LOCATION NO. 14 MAR VISTA DRIVE FROM
SOUTH EDGE OF CONCRETE OVERPASS
TO 530 FEET WEST
NOT TO SCALE

NO.	DESCRIPTION	CITY	DATE	VID	DATE
APPROVED CHANGES					

ENGINEER OF WORK
MATT ATTEBERRY, P.E.
CITY OF VISTA ENGINEERING DEPARTMENT
200 CIVIC CENTER DRIVE, VISTA, CA 92084-6240
PH (760) 643-1340 EXT. 5406
[Signature]
ENGINEER OF WORK

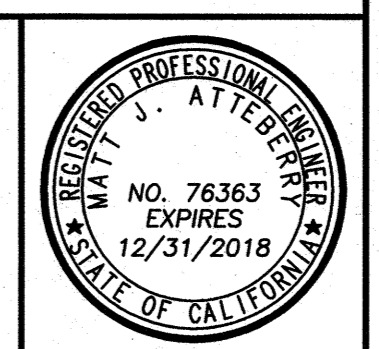

CITY of VISTA

IMPROVEMENT PLANS FOR:
STREET REHABILITATION PROJECT 2017

INDEX MAPS (CIP No. 8225)

APPROVED: *[Signature]* #55075 06/30/2018 4/18/17 SHEET 2 OF 6
CITY ENGINEER P.E. EXP. DATE

BENCH MARK: NONE

DWG-4522

LEVEL OF COMPLETENESS 100%